




EXISTING BLOCK SITE PLAN 1:1250

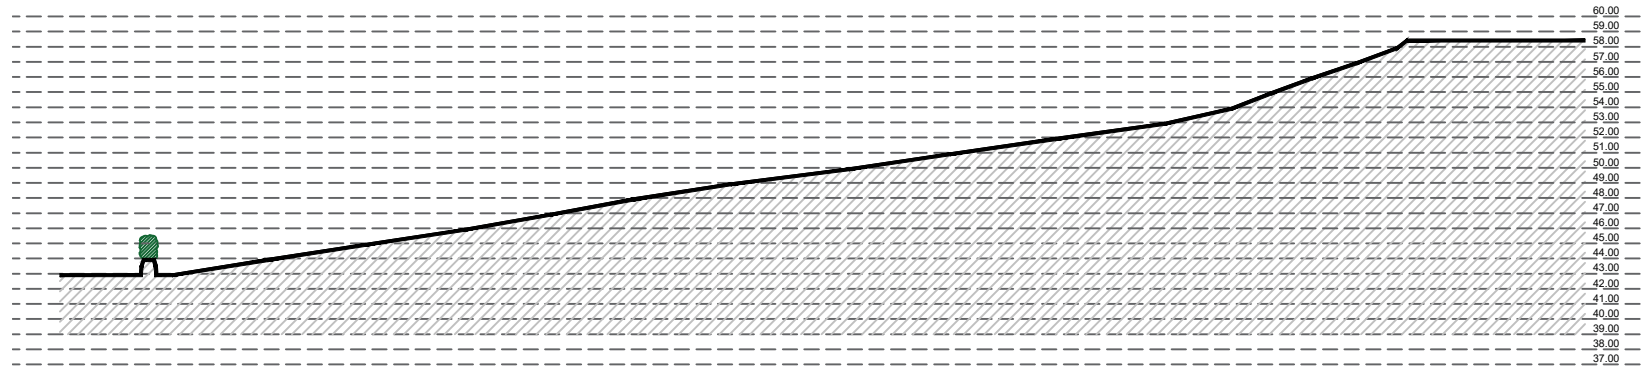

EXISTING SITE SECTION A-A 1:500

REVISIONS NOTES.	DATE	REV
© Pembroke Design Ltd 2018		

Drwg
EXISTING SITE & SITE SECTION

Project
**PROPOSED FIELD CLASSROOM,
DRAGON LNG, WATERSTON**

Client
DRAGON LTD

**PEMBROKE DESIGN
L I M I T E D**

● HAVERFORDWEST 5/7 PICTON PLACE SA61 2LE TEL: 01437 764135 FAX: 01437 764471 hwest@pembrokedesign.co.uk	○ PEMBROKE DOCK 16 MEYRICK STREET SA72 6UT TEL: 01646 683439 FAX: 01646 681563 pdock@pembrokedesign.co.uk	○ CARMARTHEN 26 SPILMAN STREET SA31 1LQ TEL: 01267 233612 FAX: 01267 233471 carrm@pembrokedesign.co.uk
---	--	---

Designed	Scale	Original Size
.	NOTED	A3
Drawn	Date	Checked by
MK	NOV 21	MCW



CHARTERED
ARCHITECTS
BUILDING
SURVEYORS
QUANTITY
SURVEYORS
CDM
C O - O R D I N A T O R S

Job No	Drwg No	Rev
9338	E02	