
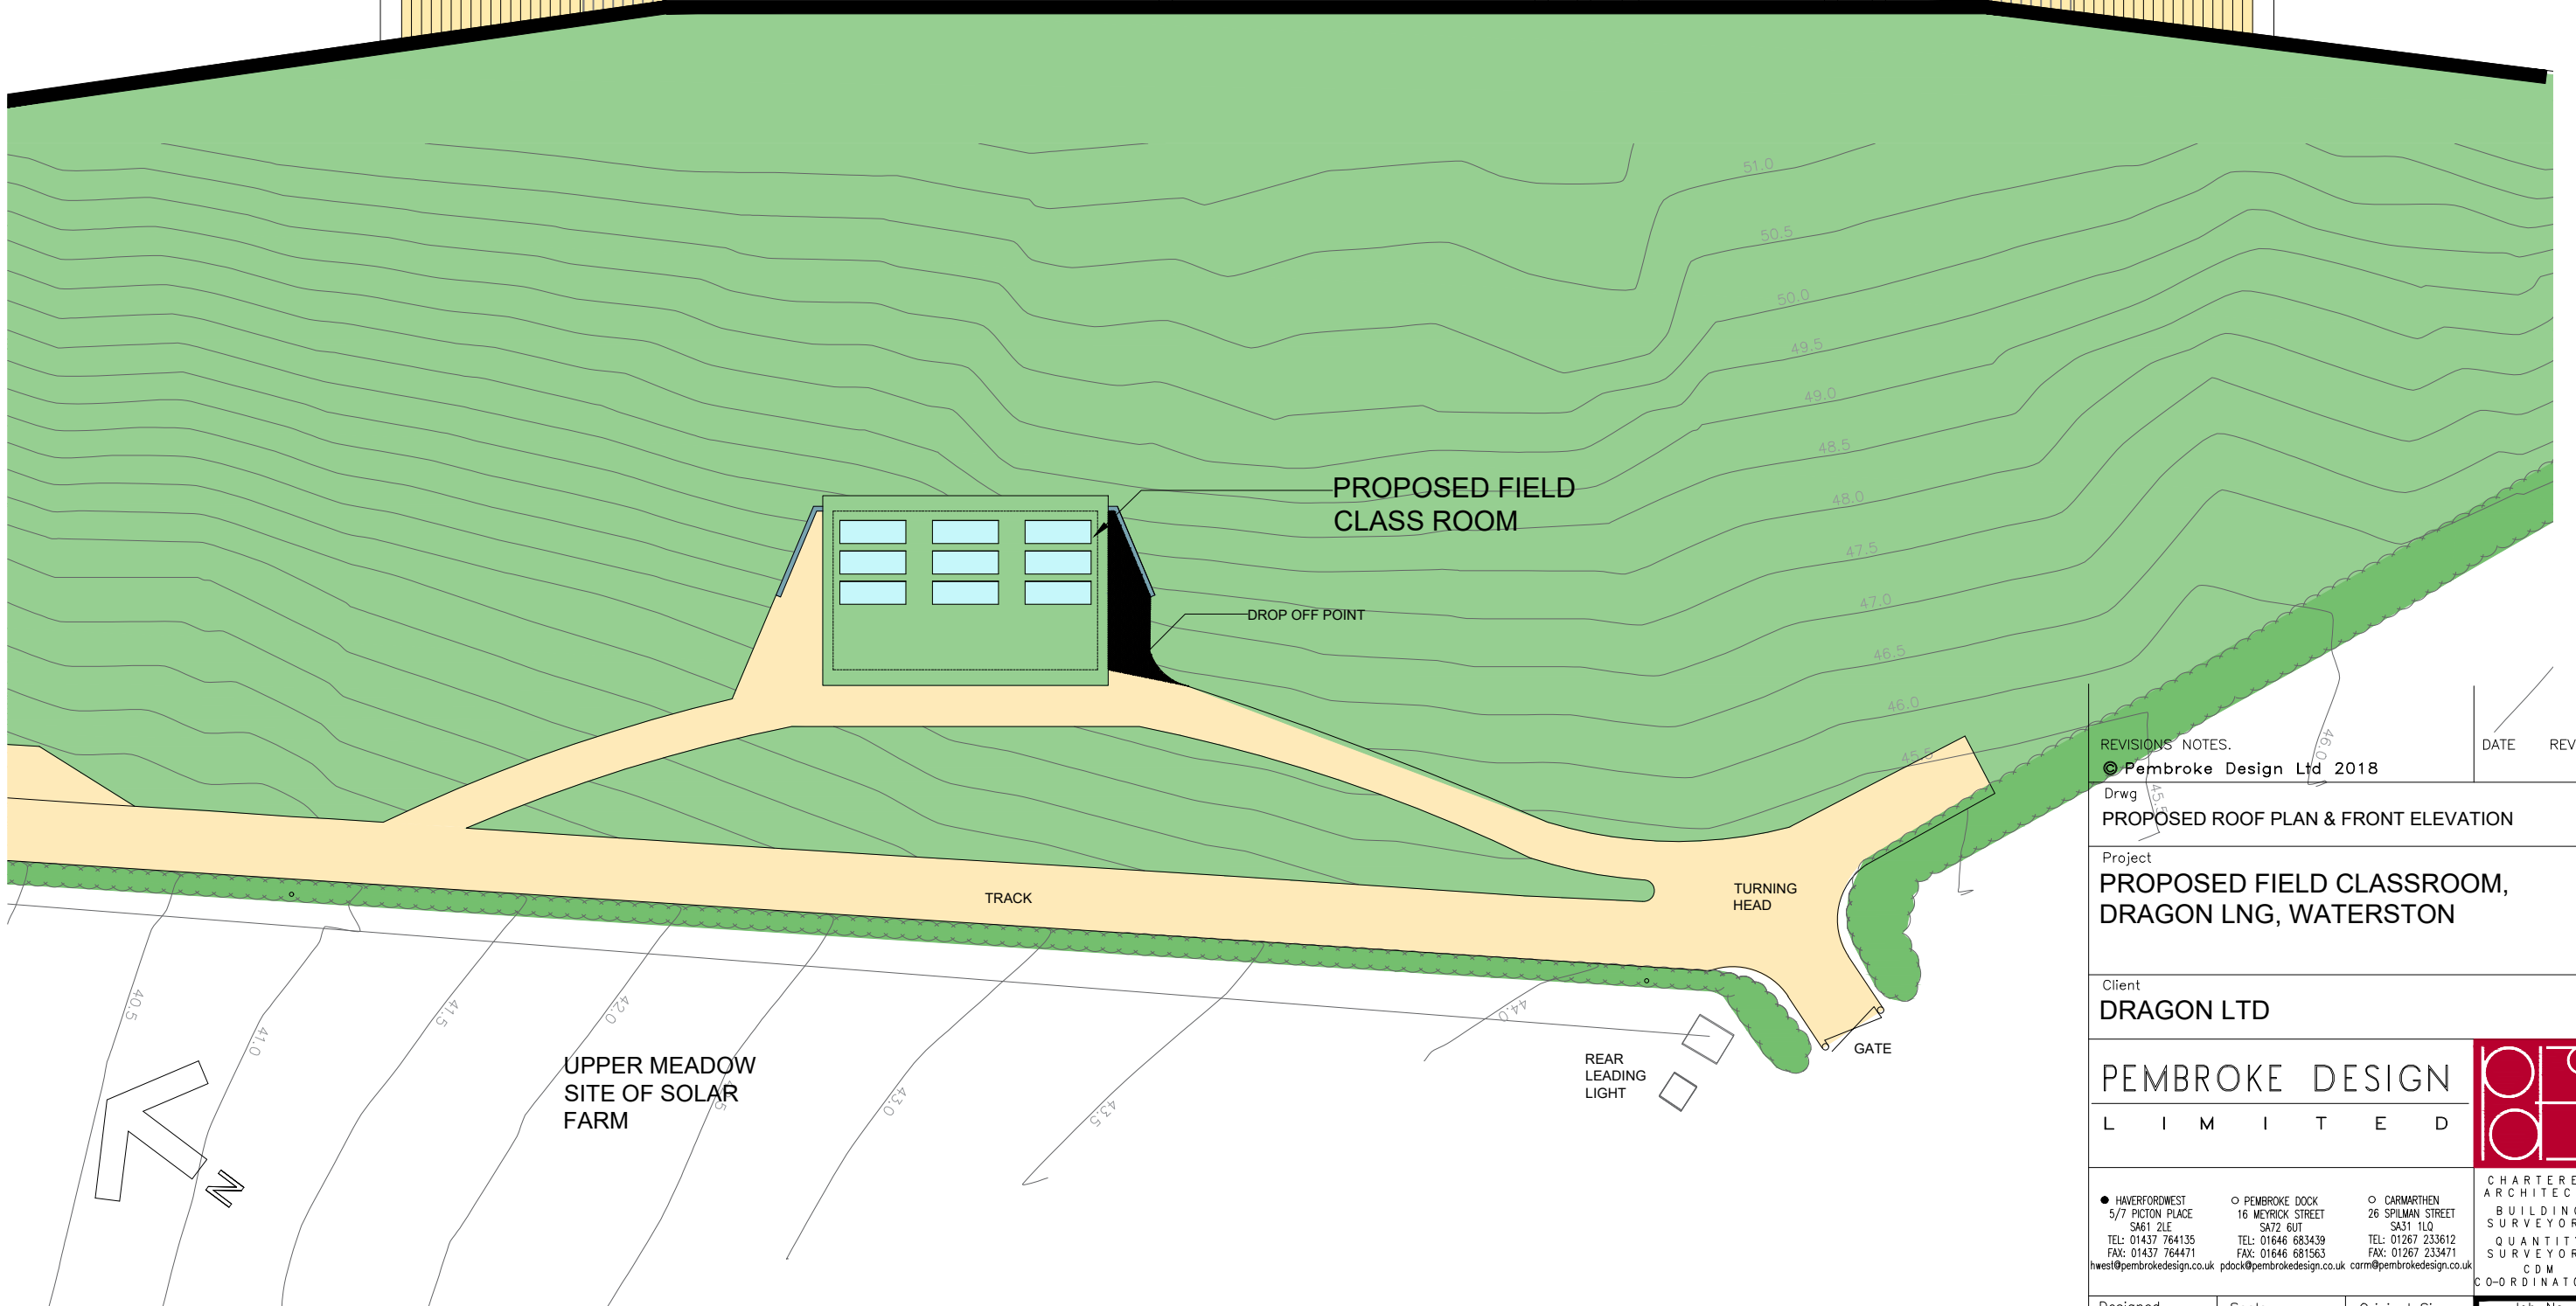


PROPOSED FRONT ELEVATION 1:100

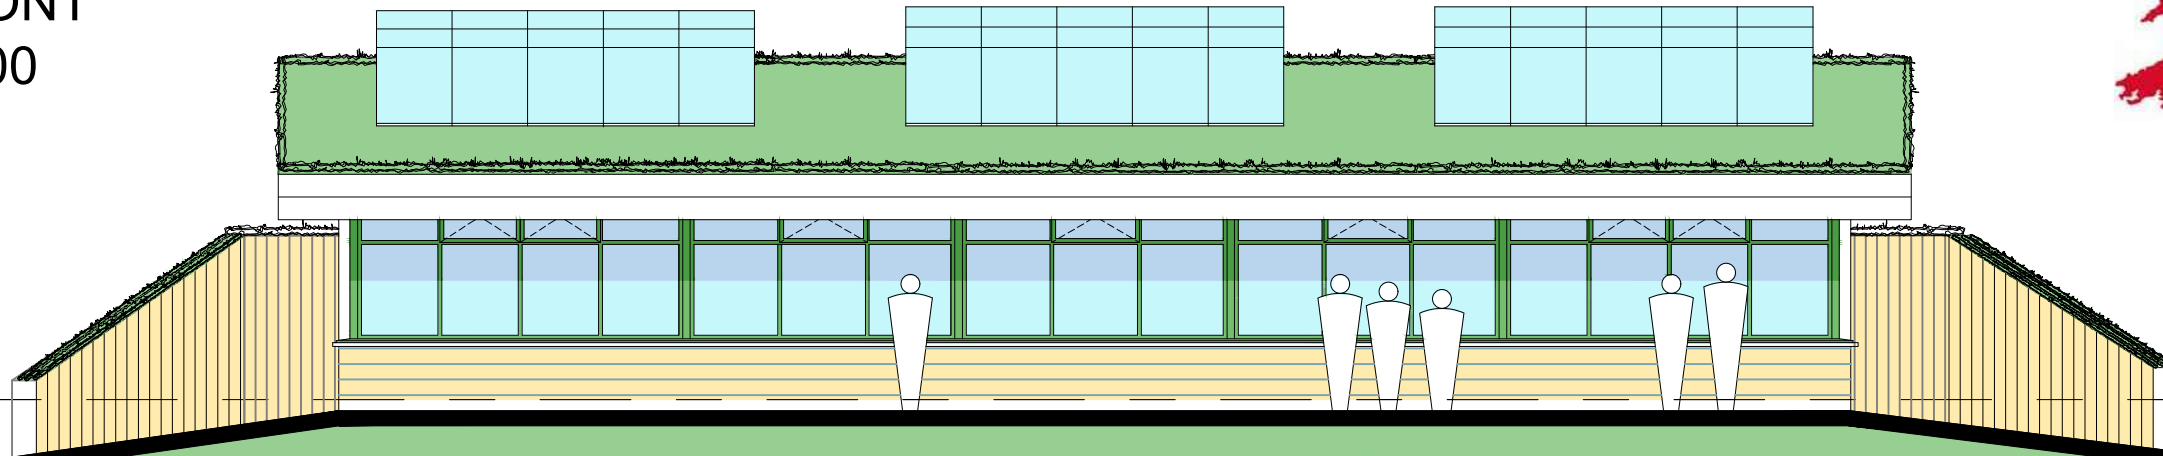

REVISIONS NOTES.
 © Pembroke Design Ltd 2018

Drwg
PROPOSED ROOF PLAN & FRONT ELEVATION

Project
**PROPOSED FIELD CLASSROOM,
 DRAGON LNG, WATERSTON**


Client
DRAGON LTD

PEMBROKE DESIGN
 L I M I T E D

● HAVERFORDWEST 5/7 PICTON PLACE SA61 2LE TEL: 01437 764135 FAX: 01437 764471
 ○ PEMBROKE DOCK 16 MEYRICK STREET SA72 6UT TEL: 01646 683439 FAX: 01646 681563
 ○ CARMARTHEN 26 SPILMAN STREET SA31 1LQ TEL: 01267 233612 FAX: 01267 233471
 hwest@pembrokedesign.co.uk pdock@pembrokedesign.co.uk carrm@pembrokedesign.co.uk

CHARTERED ARCHITECTS BUILDING SURVEYORS QUANTITY SURVEYORS CDM CO-ORDINATORS

| | | | |
|----------|--------|---------------|-------------|
| Designed | Scale | Original Size | Job No |
| Drawn | NOTED | A3 | 9338 |
| MK | Date | Checked by | Drwg No Rev |
| | NOV 21 | MCW | P03 |

 

PROPOSED ROOF PLAN 1:500