
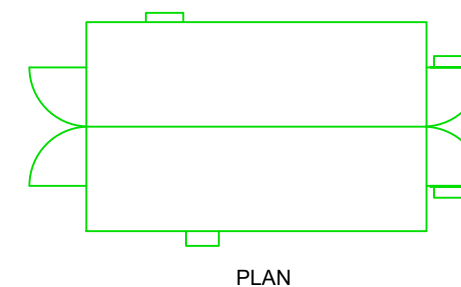
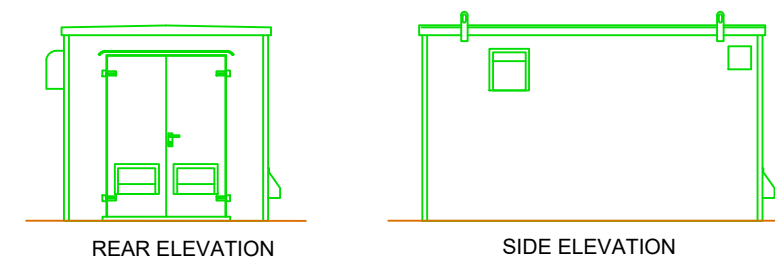


LV TRANSFORMER AND FEEDER PILLAR
 (2 No' 2500KVA)
 (2 No' 2000KVA)
 SCALE 1:100

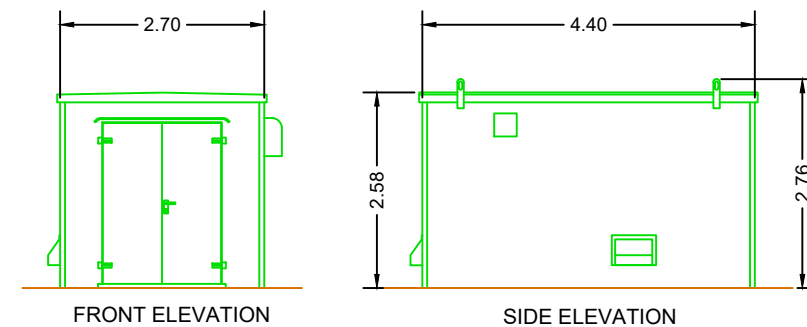

CUSTOMER SUBSTATION
 (1 No')
 SCALE 1:100

Installer Details
 Anesco Ltd.
 The Green,
 Easter Park,
 Benyon Road,
 Reading,
 RG7 2PQ
 Tel: 0845 894 4444

Revision	Description	Revised By	Approved By	Date
A	Issued for comment	JH		26/08/2021

Scale	Drawn By	Checked By	Signed by PM	Date Checked	Page	Sheet
SEE DWG	JH				1 of 1	A3

Installation Address
 West Perimeter
 Road, Dragon LNG
 Terminal, Milford
 Haven,
 SA73 1DR

Project		Title	
DRAGON LNG SOLAR FARM - MEADOW		TYPICAL BUILDING PLANS & ELEVATIONS	
Drawing No.	C0002459_05	Rev.	A

